


LIBRARY SOUTH 1st Floor

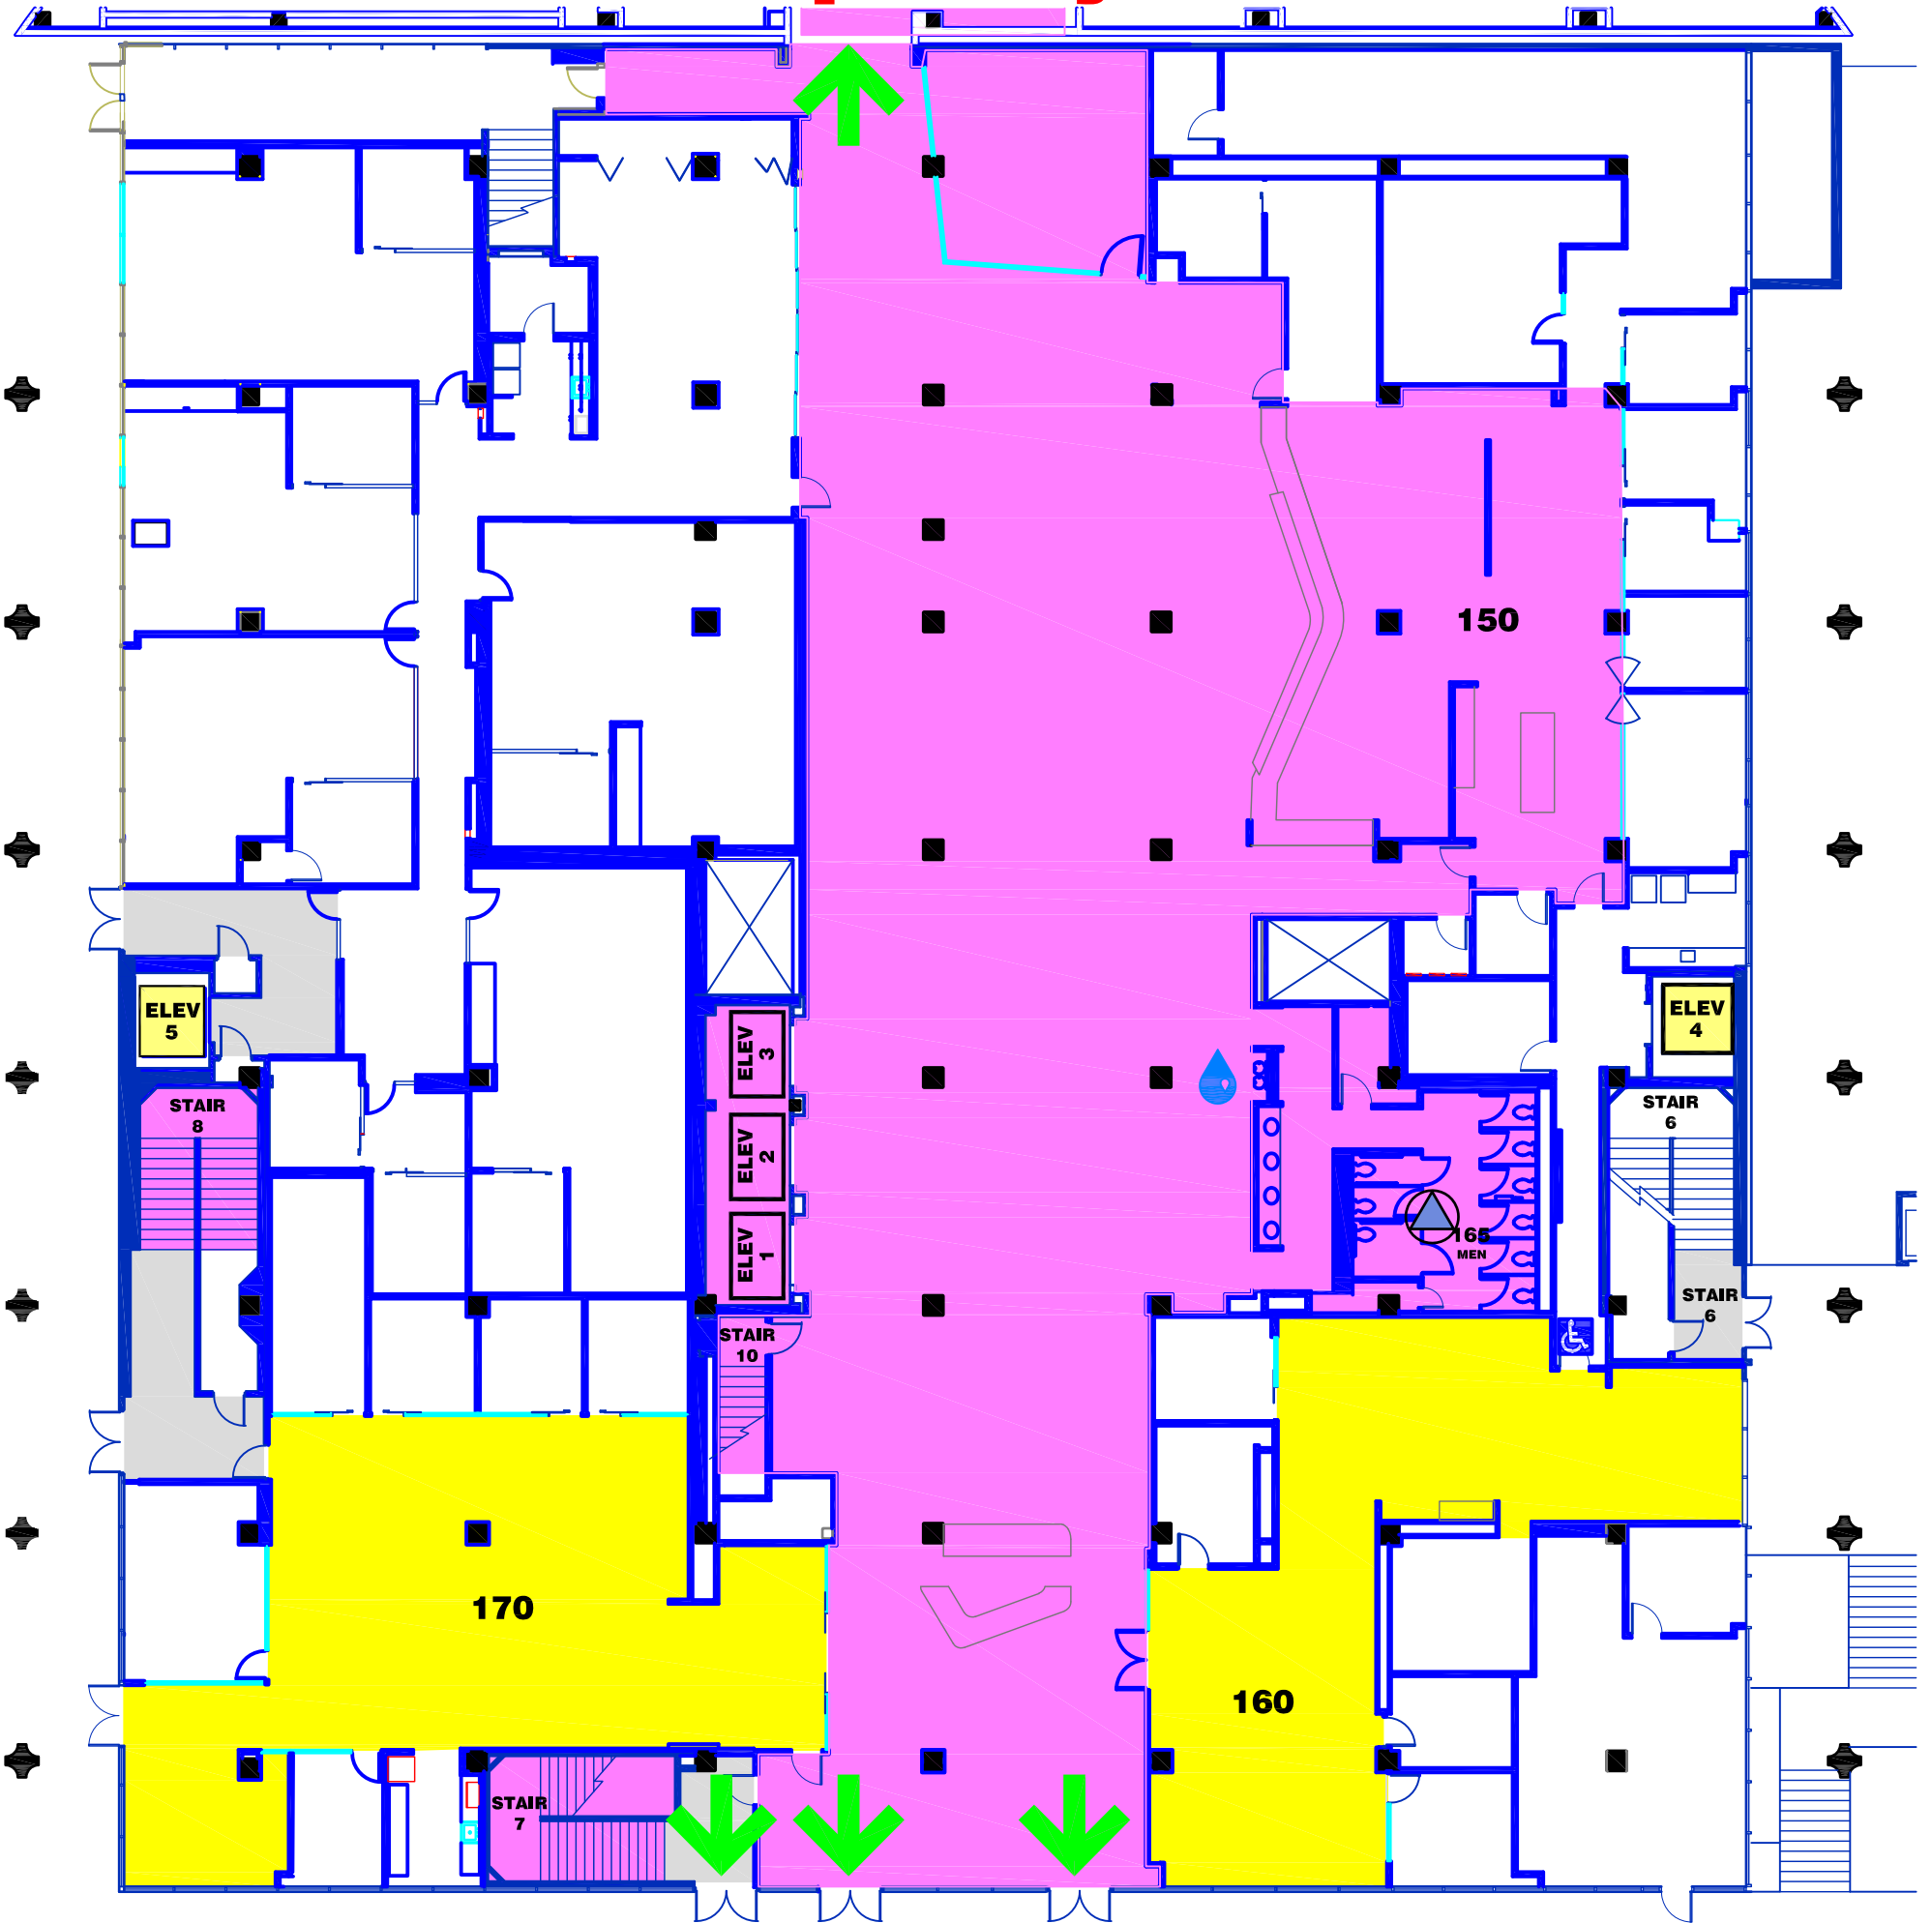

Occupancy Plan



 STAFF COMMON AREA

 PUBLIC COMMON AREA

 WATER BOTTLE FILLUP STATION

 EXIT

 ALL GENDER TOILET

 ELEVATOR

 FIRE ALARM PULL STATION
(horn sound & strobe lights)

 FIRE EXTINGUISHER

 CAMPUS PHONE
Emergency: Dial 911

USE STAIRS IN CASE OF FIRE